





RETAIL & RESTAURANT LAYOUT

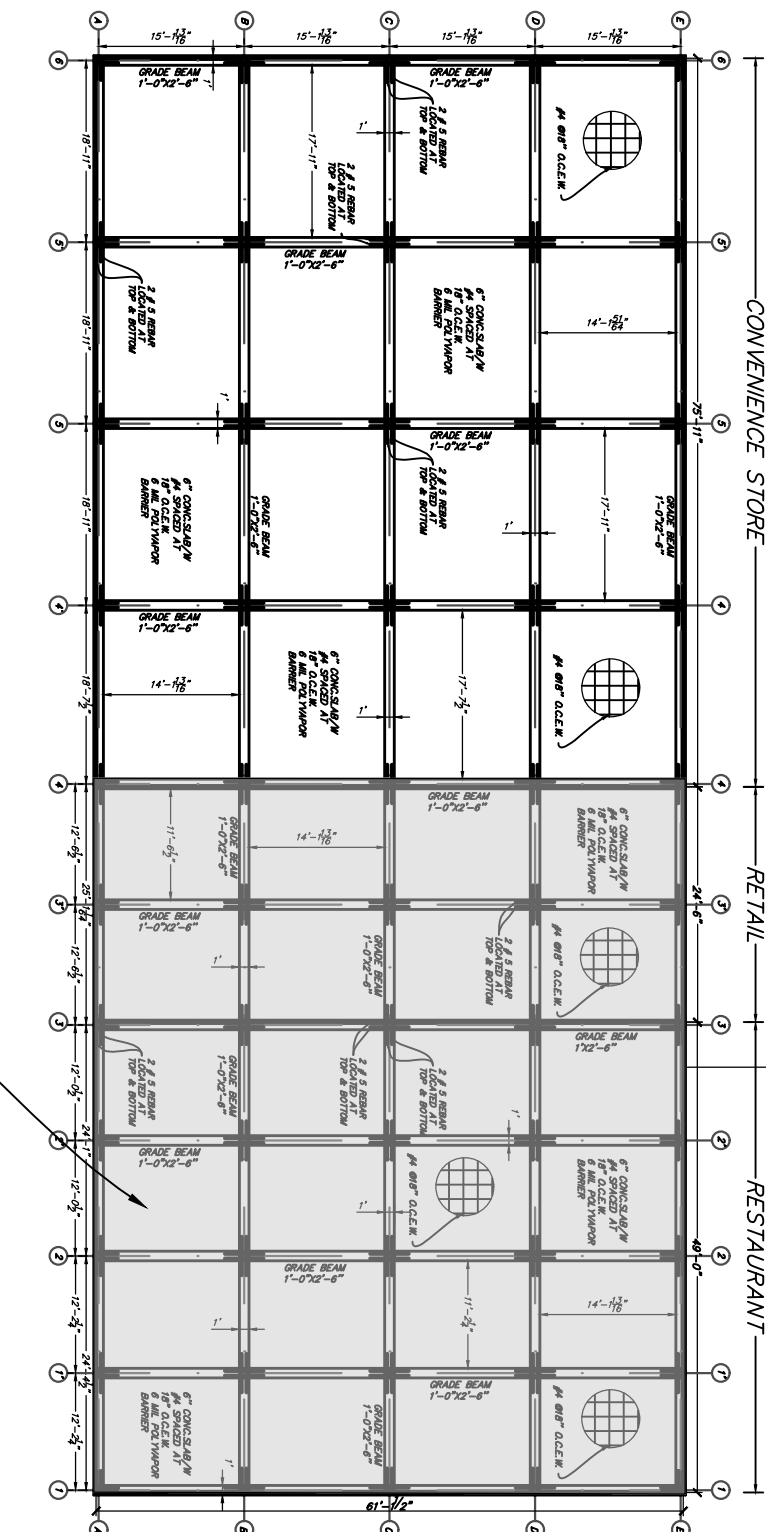

1 OVERALL FOUNDATION PLAN
SCALE: 1" = 20'

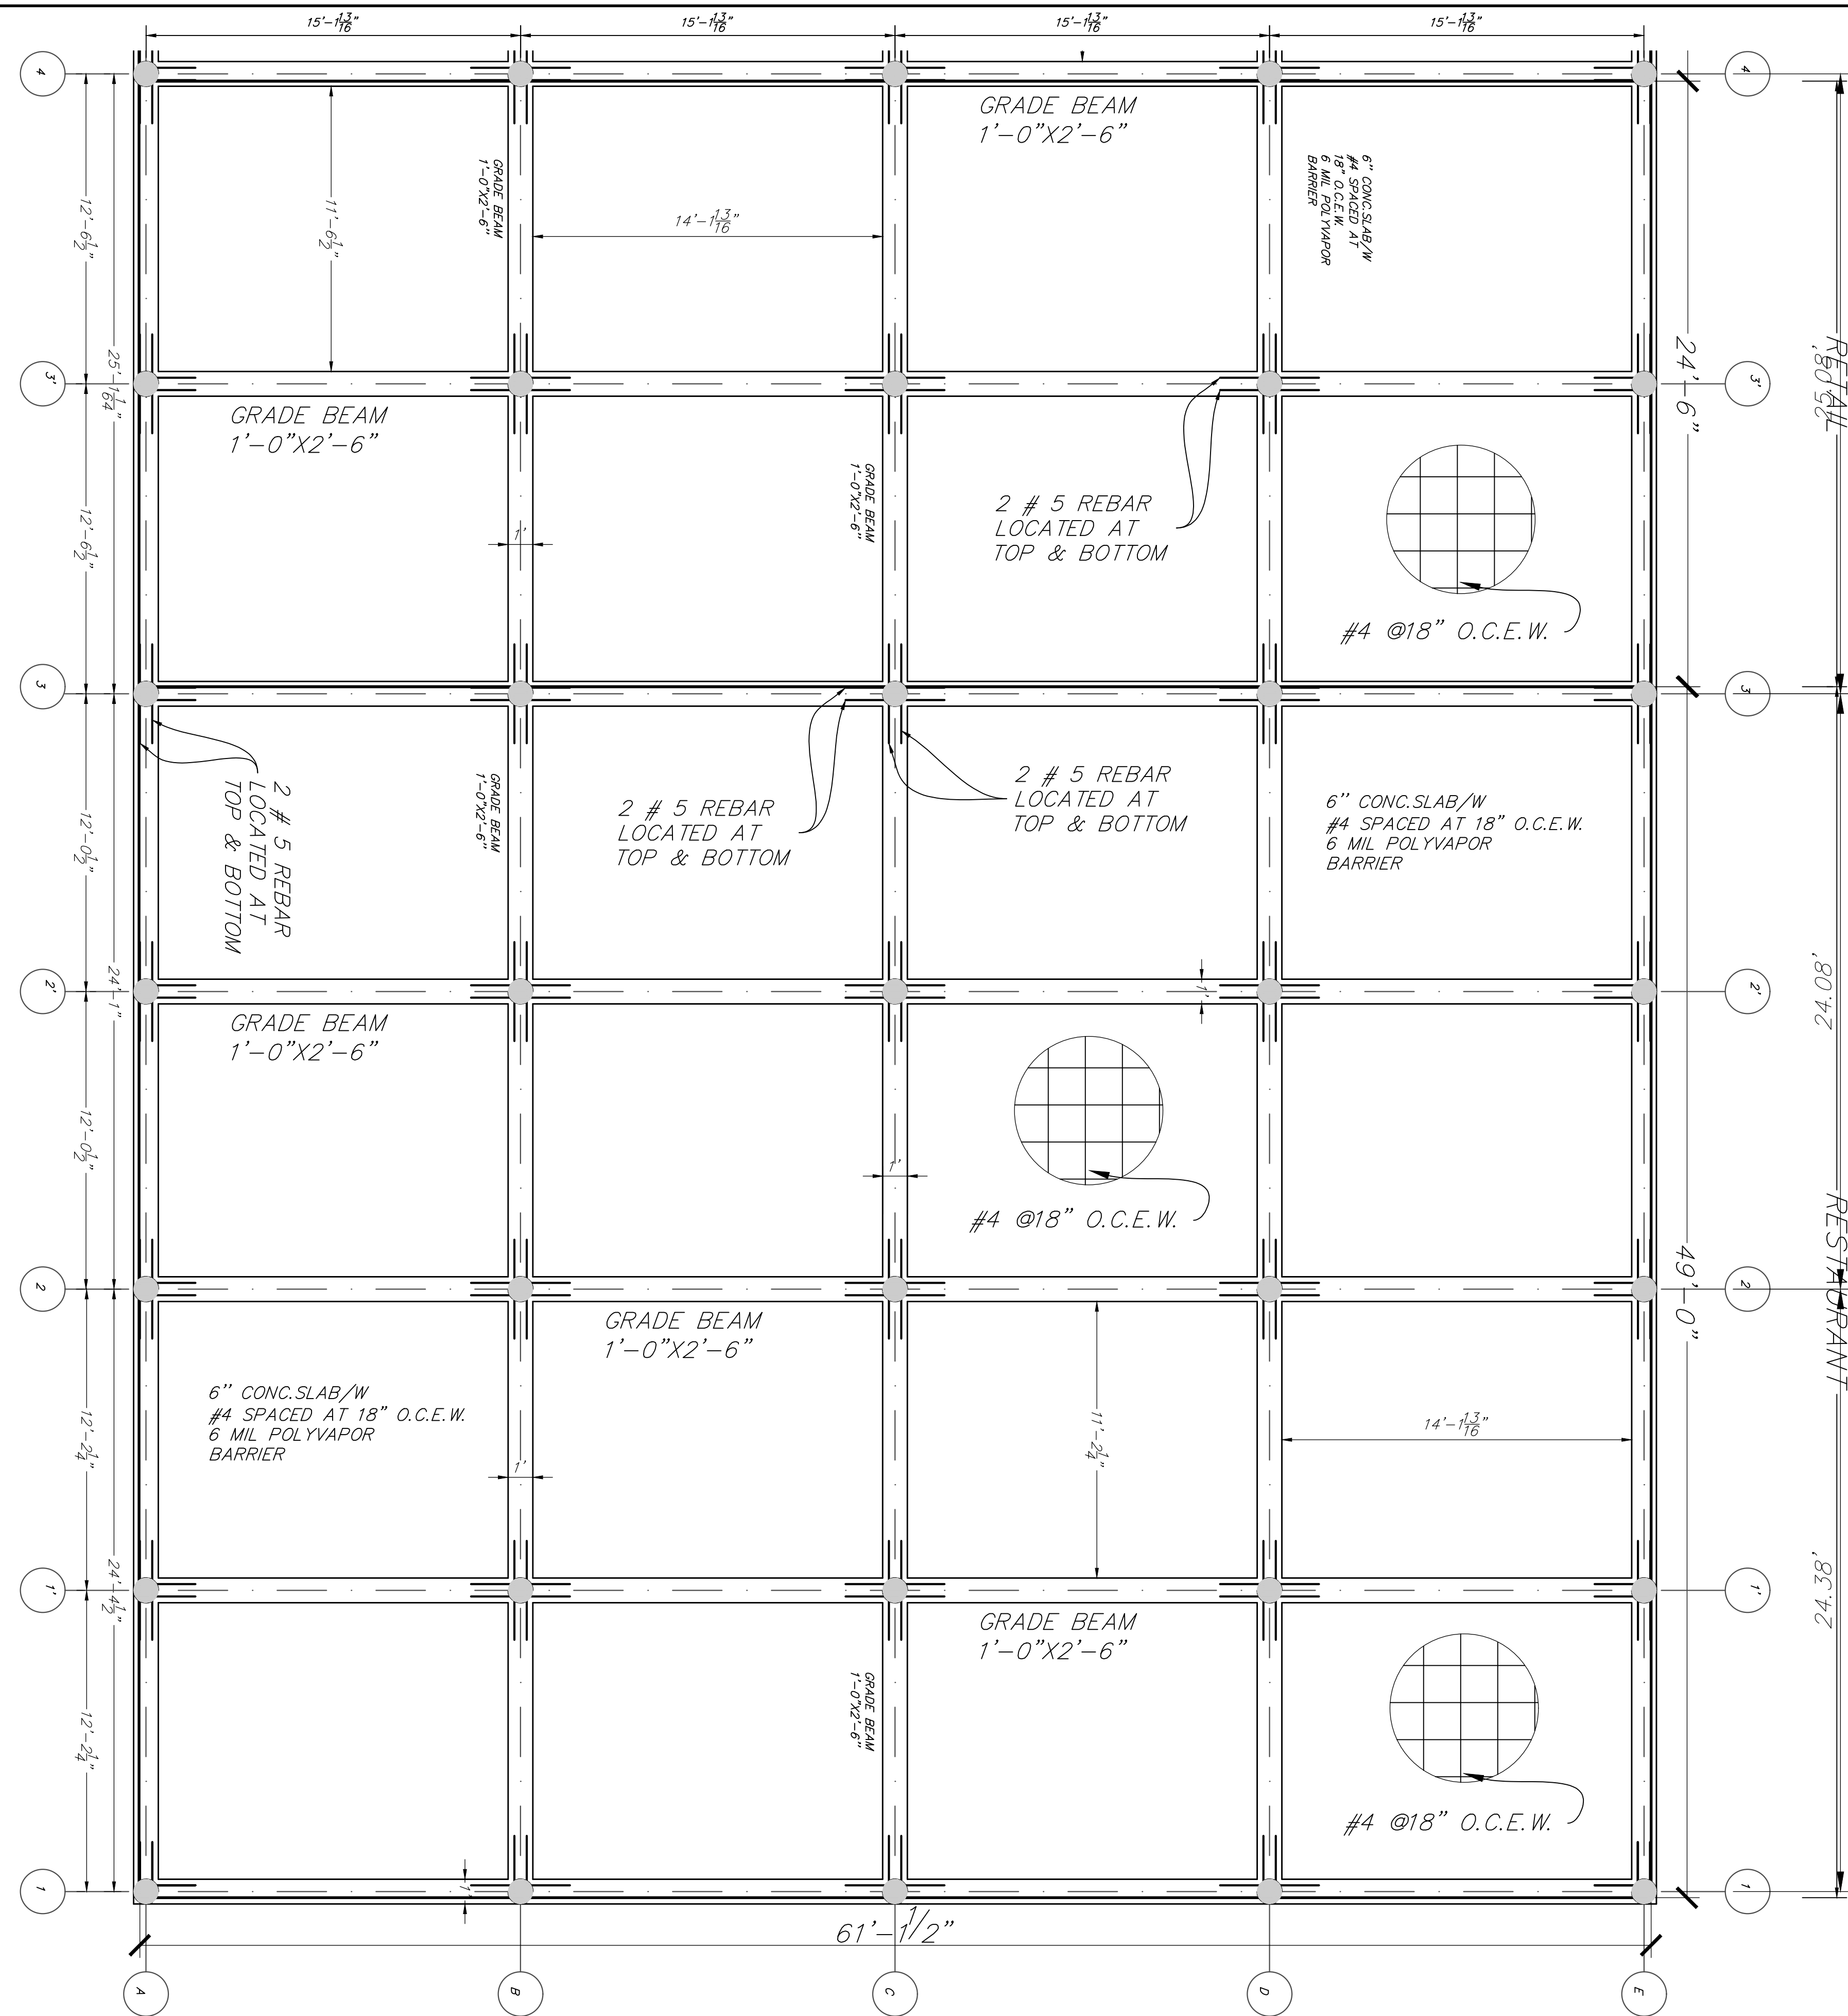

2 RETAIL & RESTAURANT FOUNDATION PLAN
SCALE: 1/4" = 1' - 0"

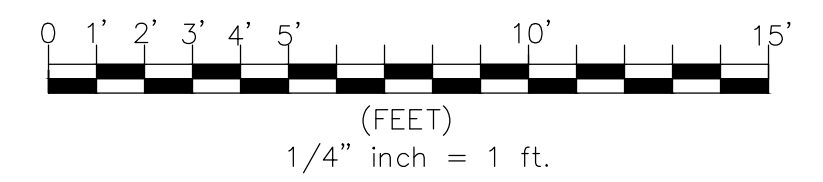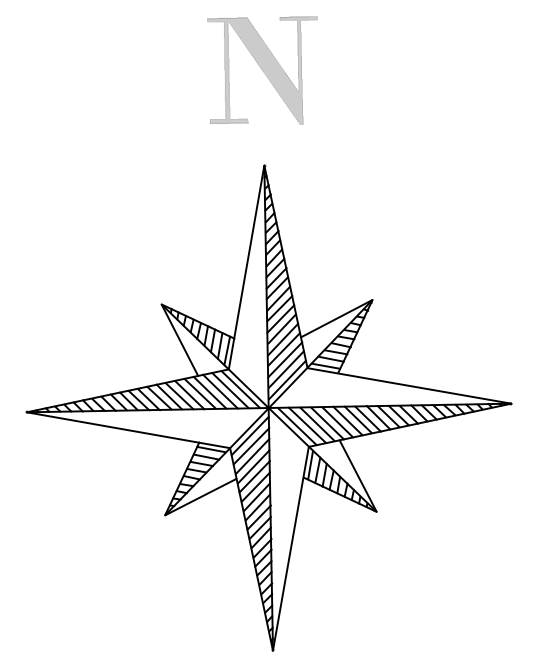


PROGRESS SET
FOR REVIEW ONLY

ISSUED 08/18/23

THESE DOCUMENTS ARE FOR DESIGN REVIEW AND NOT INTENDED FOR CONSTRUCTION, BIDDING OR PERMIT PURPOSES. THEY WERE PREPARED BY, OR UNDER THE SUPERVISION OF:

JUAN A. MURILLO
TEXAS PE #94313

NO	DESCRIPTION	DATE
LOG OF SUBMISSION / REVISION		
 Engineering & Construction Integration Services, Inc. www.ecis-engineering.com TBPE Firm Registration No. F-20414 1303 W. Walnut Hill Lane, Suite 285 Irving, Texas 75038 214-591-3100		
SHEET RETAIL & RESTAURANT FOUNDATION PLAN		
OWNER	AMMAR SHOMALI	ENGINEER
ADDRESS	1245 LONGHORN ROAD CITY OF FORT WORTH TEXAS 76179	JUAN A. MURILLO ADDRESS
		1303 W. WALNUT HILL LN. SUITE 285 IRVING, TEXAS 75038
		PHONE NUMBER
		214-591-3100
		MAIL ADDRESS
		jmurillo@ecis-engineering.com
PROJECT		
VICTORY HUB GAS STATION		
DESIGNED	GRETA TEZANOS	CHECKED
DRAWN	KEVIN BERRIOS	APPROVED
		JUAN A. MURILLO
SUB	LOT	BLK
LONGHORN PLAZA ADDITION	01	A
SUBMISSION DATE		08/18/2023
FILE NUMBER	SHEET NO	
2224.1245	S1.02	