



NOTES:

- CEILING HEIGHT WILL BE AT RANGE OF 10' AND 9'-8"

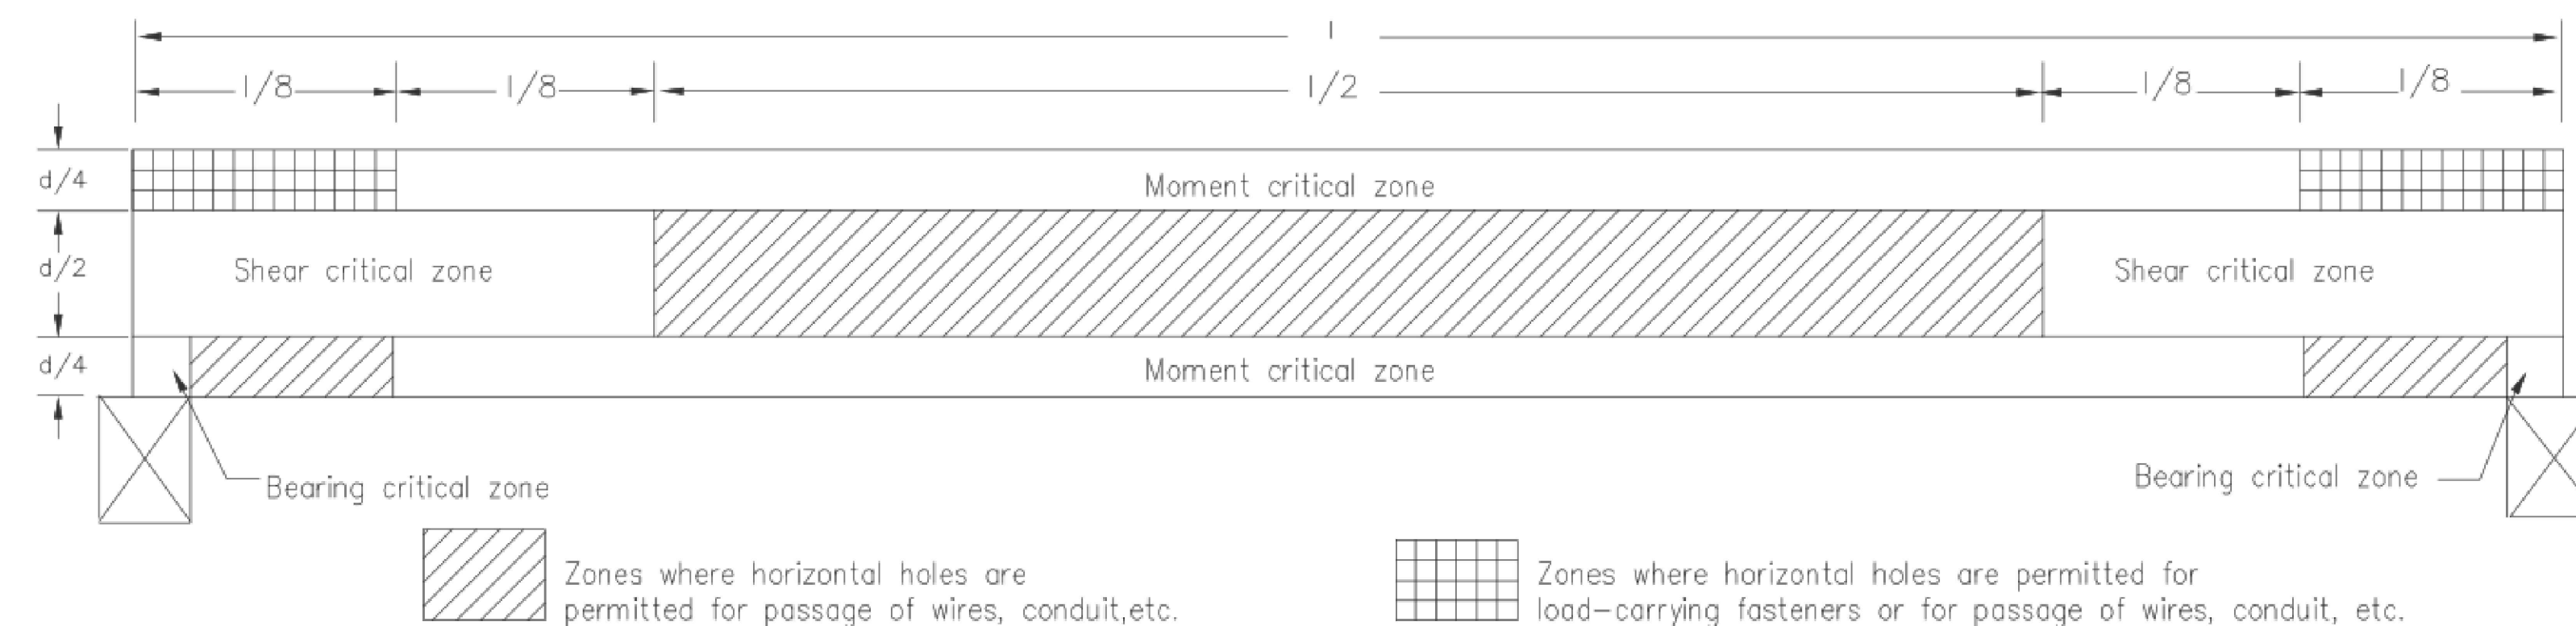


2 ZONES WHERE SMALL HORIZONTAL HOLES ARE PERMITTED IN A UNIFORMLY LOADED, SIMPLY SUPPORTED BEAM
 S5.00 SCALE: NOT SCALE

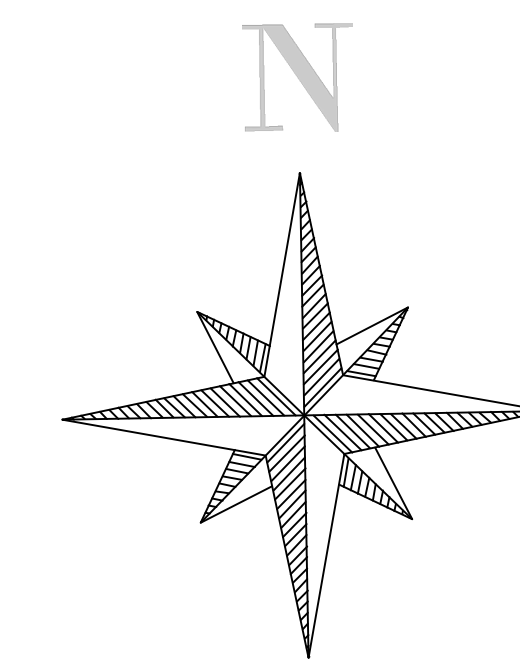

LEGEND

- EXISTING BUILDING
- CEILING TILES 2'x4'

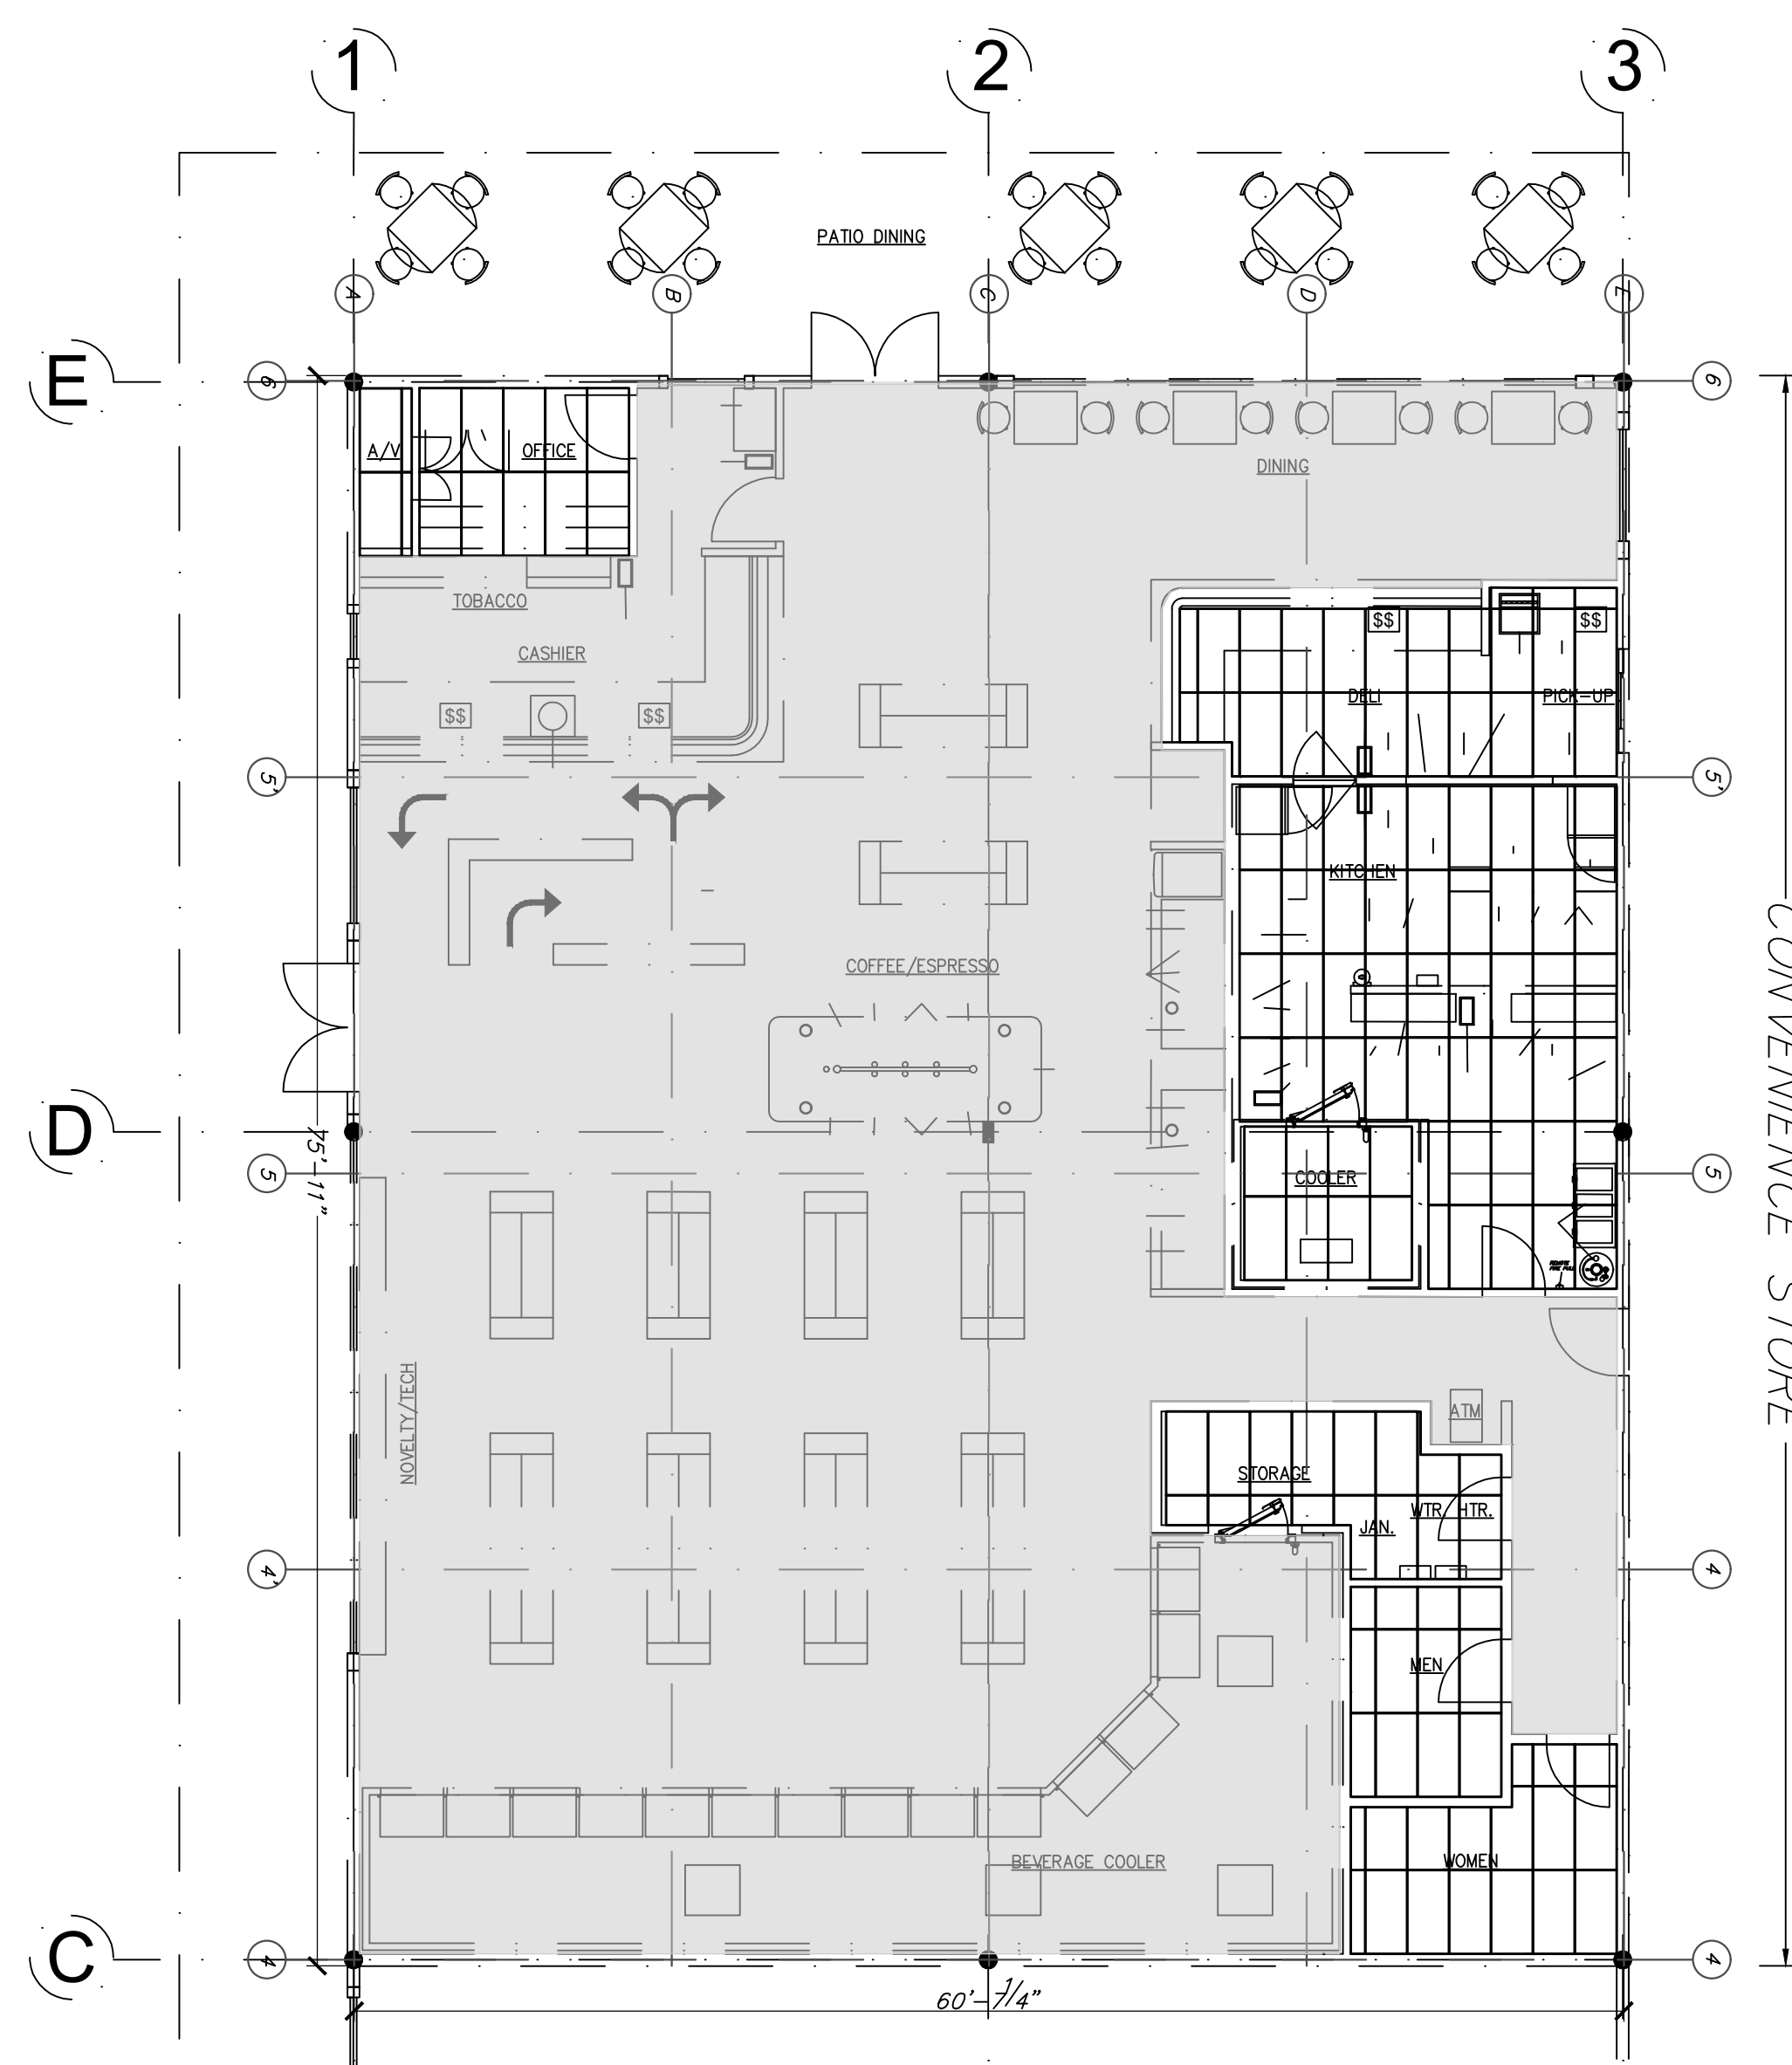

1 CONVENIENCE STORE CEILING FRAMING PLAN
 S5.00 SCALE: 1- 1/2" = 1'-0"

**PROGRESS SET
 FOR REVIEW ONLY**

ISSUED 08/18/23

THESE DOCUMENTS ARE FOR DESIGN REVIEW AND NOT INTENDED FOR CONSTRUCTION, BIDDING OR PERMIT PURPOSES. THEY WERE PREPARED BY, OR UNDER THE SUPERVISION OF:

JUAN A MURILLO
 TEXAS PE #94313

NO	DESCRIPTION	DATE
LOG OF SUBMISSION /REVISION		
Engineering & Construction Integration Services, Inc. www.ecis-engineering.com TBPE Firm Registration No. F-20414		
1303 W. WALNUT HILL LANE, SUITE 285 IRVING, TEXAS 75038 214-591-3100		
SHEET CONVENIENCE STORE CEILING FRAMING PLAN & DETAILS		
OWNER AMMAR SHOMALI	ENGINEER JUAN A. MURILLO	ADDRESS 1303 W. WALNUT HILL LN. SUITE 285 IRVING, TEXAS 75038
ADDRESS 1245 LONGHORN ROAD CITY OF FORT WORTH TEXAS 76179	PHONE NUMBER 214-591-3100	MAIL ADDRESS jmurillo@ecis-engineering.com
PROJECT VICTORY HUB GAS STATION		
DESIGNED GRETA TEZANOS	CHECKED JOSE G. MURILLO	
DRAWN KEVIN BERRIOS	APPROVED JUAN A. MURILLO	
SUB	LOT	BLK
01	A	
SUBMISSION DATE		08/18/2023
LONGHORN PLAZA ADDITION	FILE NUMBER	SHEET NO
	2224.1245	S5.00