


**PROGRESS SET
FOR REVIEW ONLY**

ISSUED 08/18/23

THESE DOCUMENTS ARE FOR DESIGN REVIEW AND NOT INTENDED FOR CONSTRUCTION, BIDDING OR PERMIT PURPOSES. THEY WERE PREPARED BY OR UNDER THE SUPERVISION OF:

JUAN A MURILLO
TEXAS PE #94313

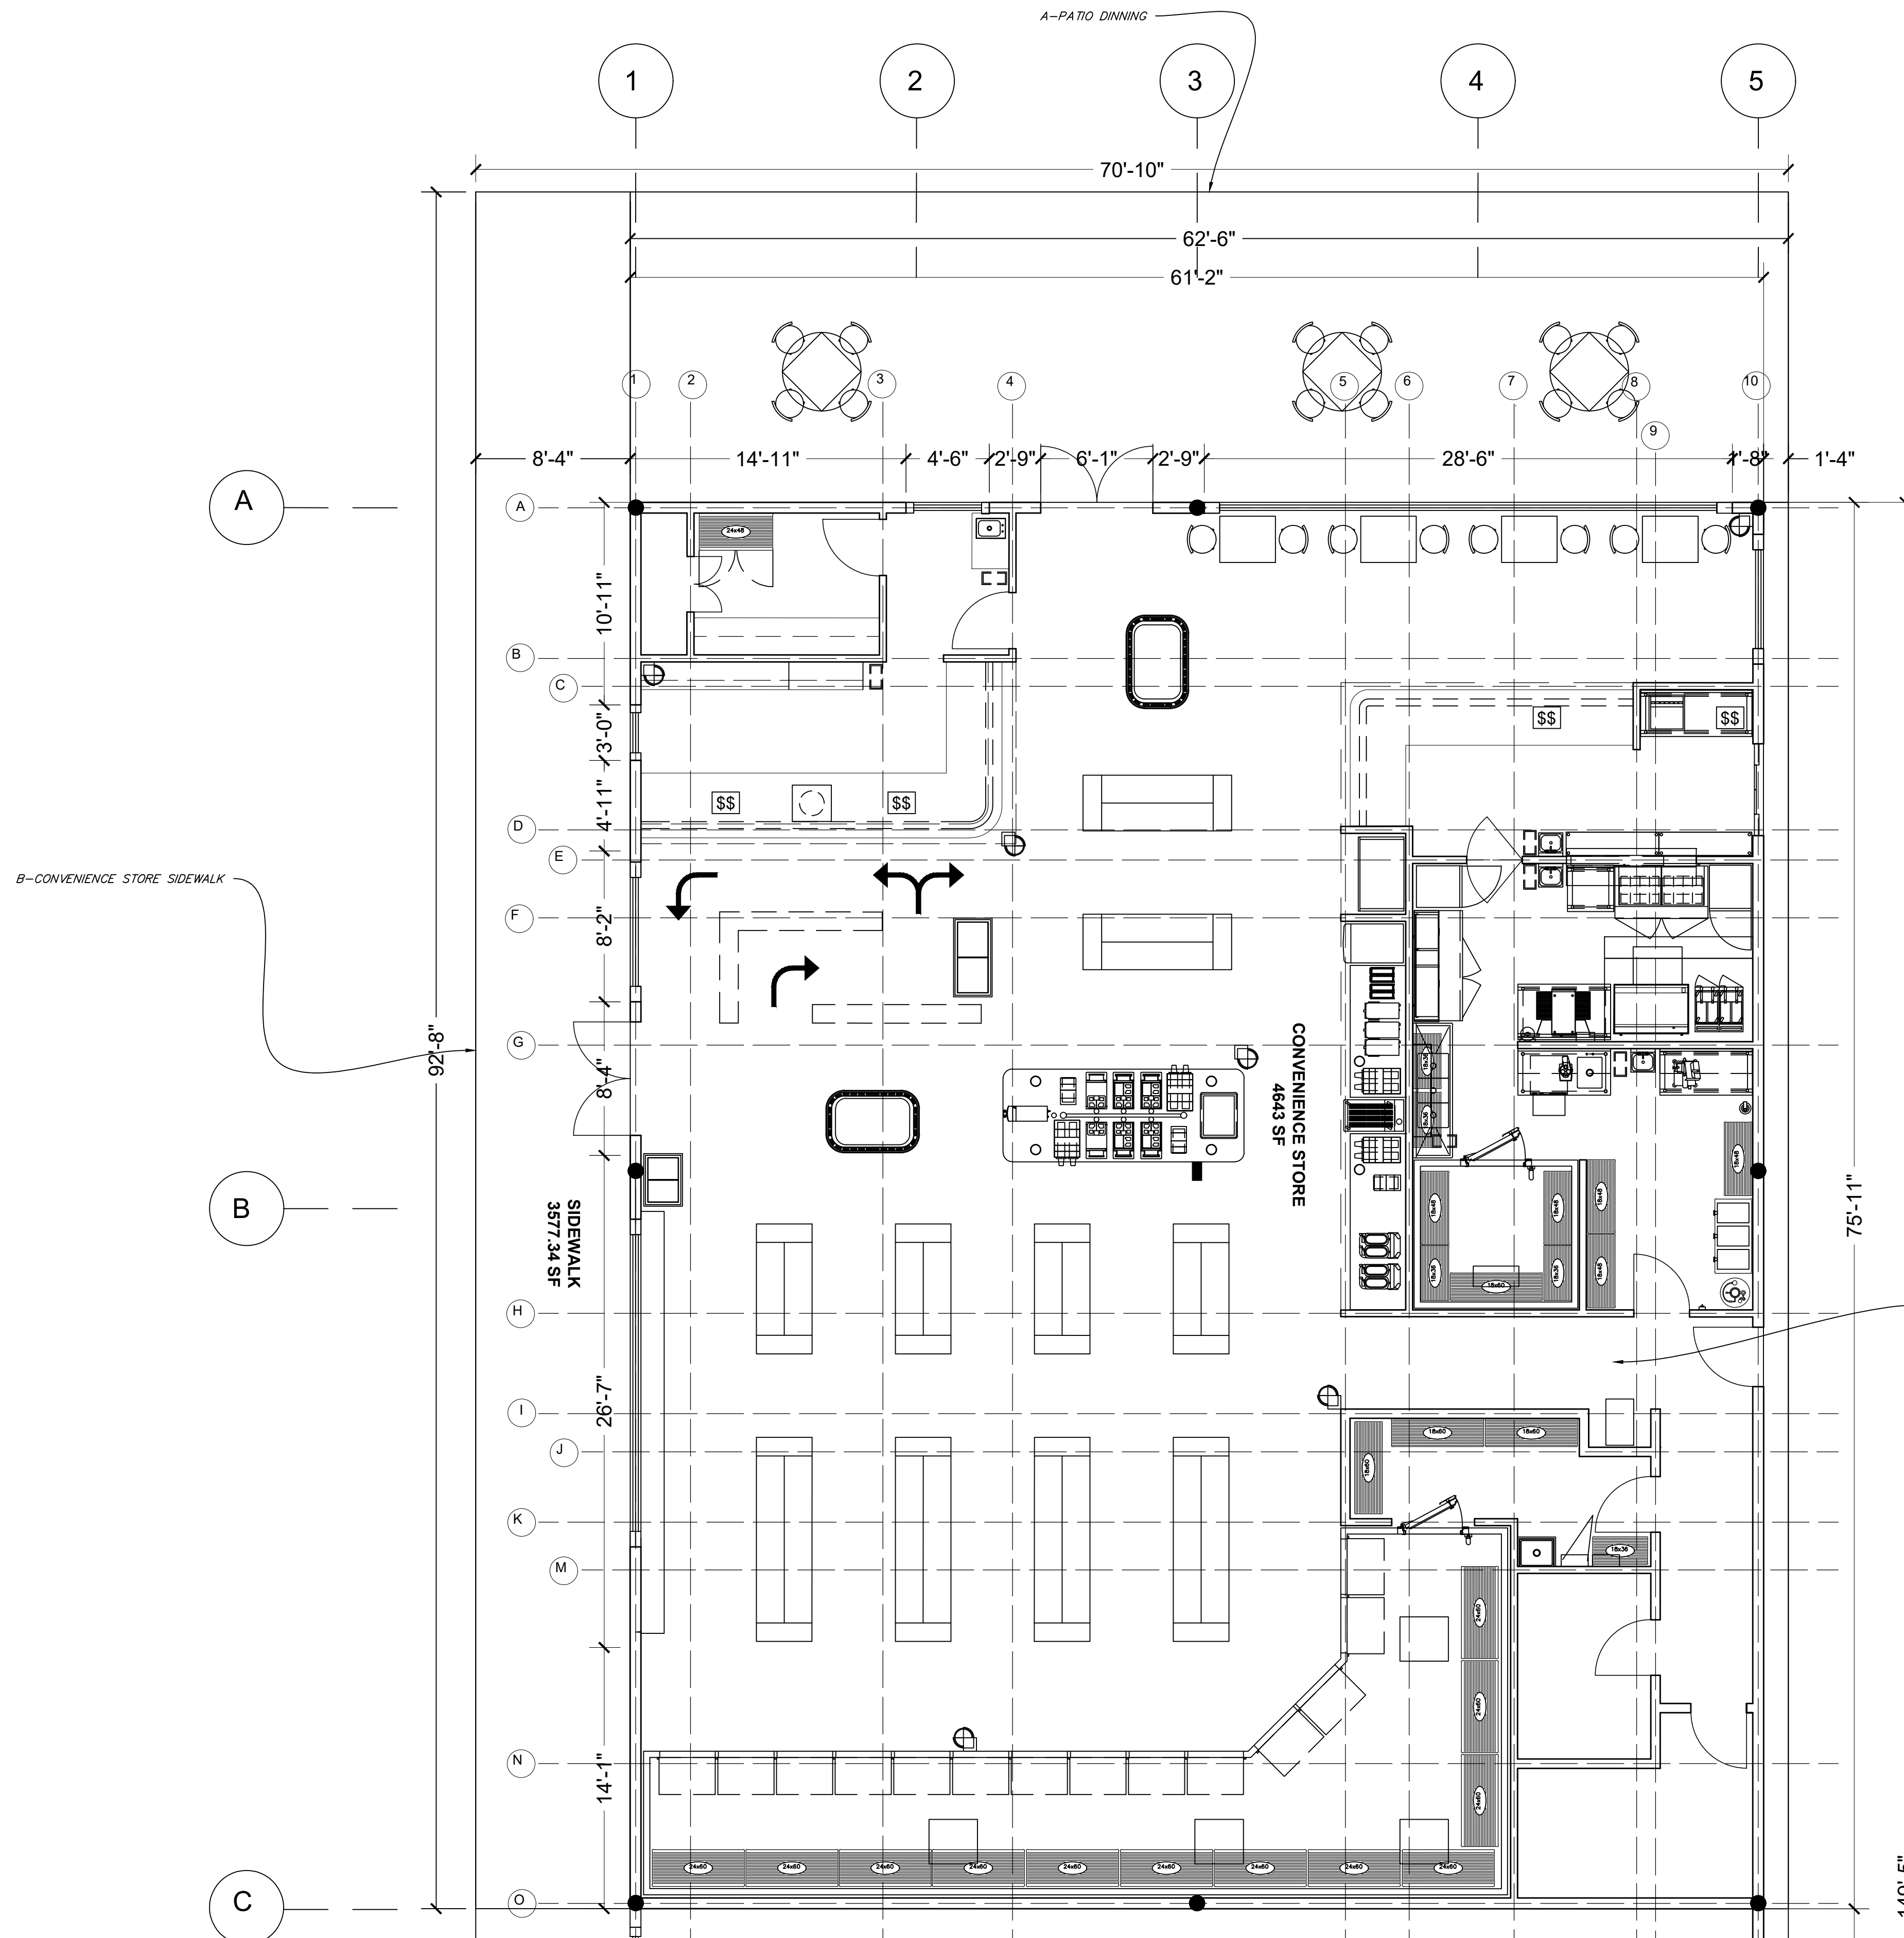

CONVENIENCE STORE INTERNAL & EXTERNAL AREAS	
A-PATIO DINNING	1046.93 SF
B- CONVENIENCE STORE SIDE WALK	772.19 SF
C- CONVENIENCE STORE SIDE WALK	102.06 SF
D- CONVENIENCE STORE	4643 SF

LEGEND	
	SECURITY CAMERAS

1 CONVENIENCE STORE PROPOSED FLOOR PLAN
SCALE: 3/16" = 1'-0"

NO	DESCRIPTION	DATE
LOG OF SUBMISSION /REVISION		

**Engineering & Construction
Integration Services, Inc.**
www.ecis-engineering.com
TBPE Firm Registration No. F-20414
1303 W. WALNUT HILL LANE, SUITE 285
IRVING, TEXAS 75038
214-591-3100

**SHEET CONVENIENCE STORE PROPOSED
FLOOR PLAN**

OWNER	AMMAR SHOMALI	ENGINEER	JUAN A. MURILLO
ADDRESS	1245 LONGHORN ROAD CITY OF FORT WORTH TEXAS 76179	ADDRESS	1303 W. WALNUT HILL LN. SUITE 285 IRVING, TEXAS 75038
		PHONE NUMBER	214-591-3100
		MAIL ADDRESS	jmurillo@ecis-engineering.com

PROJECT
VICTORY HUB GAS STATION

DESIGNED	GRETA TEZANOS	CHECKED	JOSE G. MURILLO
DRAWN	KEVIN BERRIOS	APPROVED	JUAN A. MURILLO

SUB	LOT	BLK	SUBMISSION DATE	08/18/2023
LONGHORN PLAZA ADDITION	01	A	FILE NUMBER	2224.1245
			SHEET NO	A1.01