


C

D



E

F

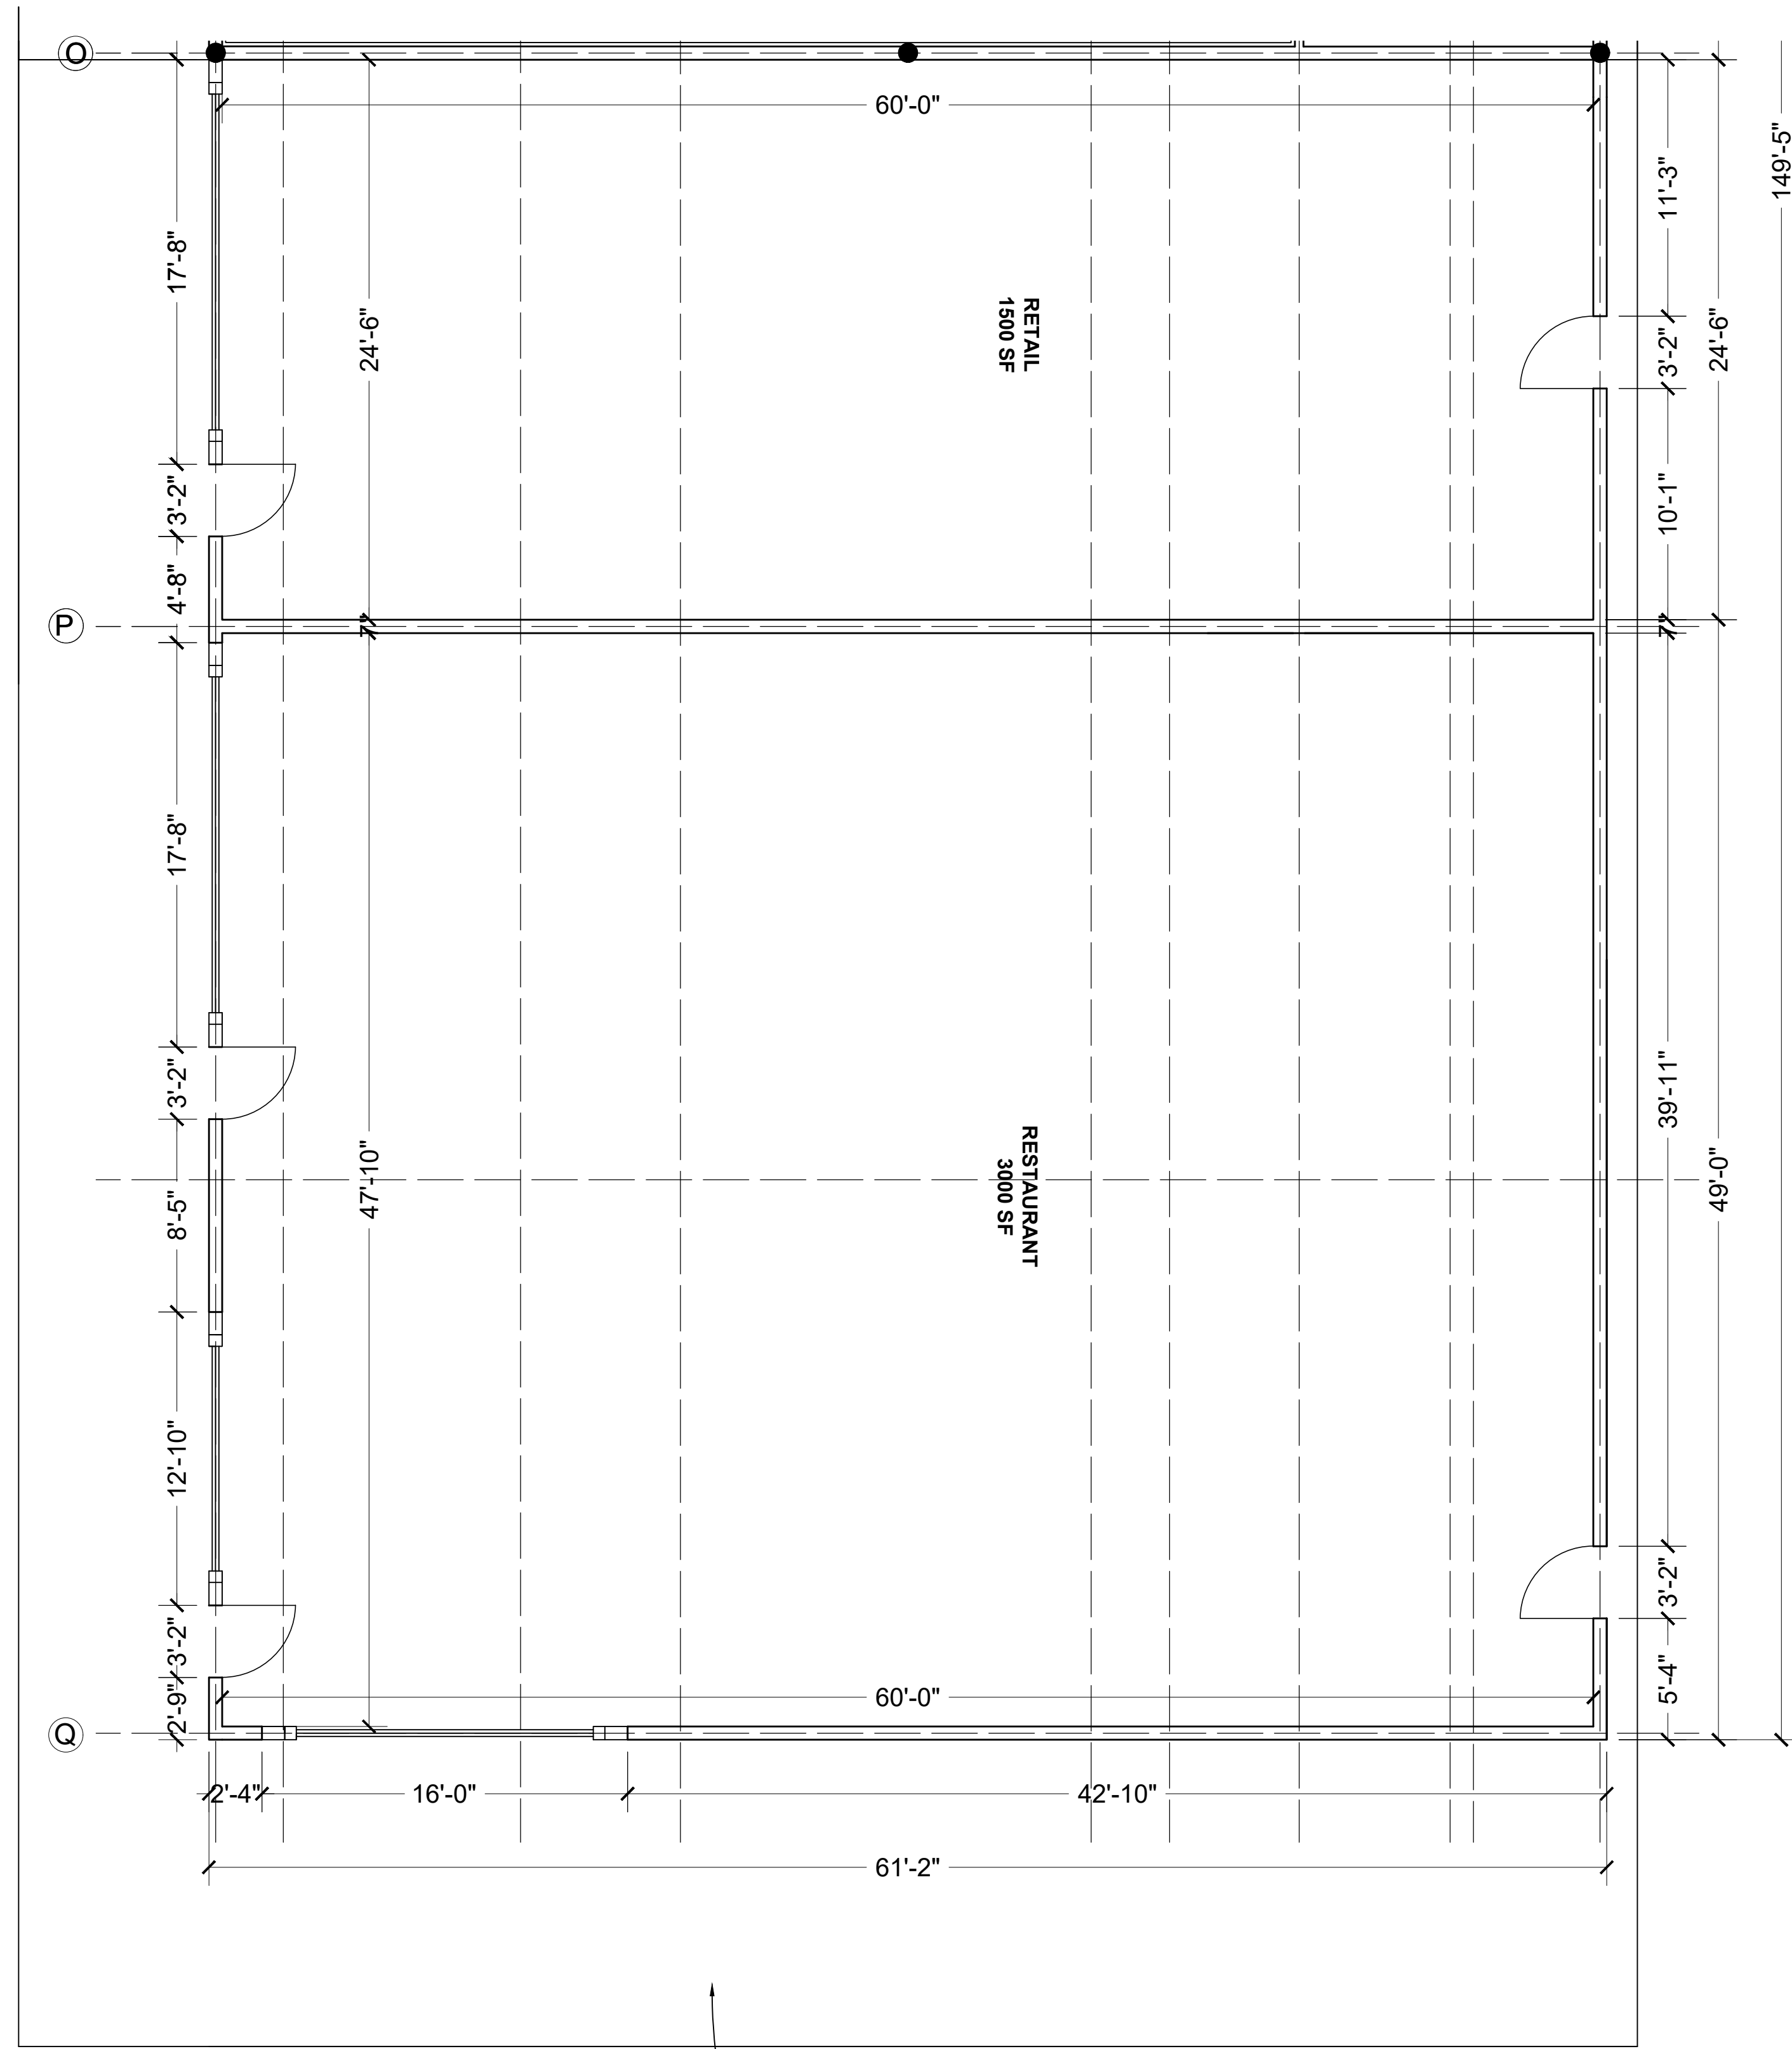

1 RETAIL & RESTAURANT PROPOSED FLOOR PLAN
 A1.02 SCALE: 3/16" = 1'-0"

A--RETAIL & RESTAURANT SIDEWALK

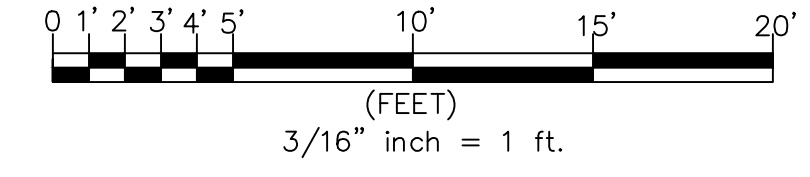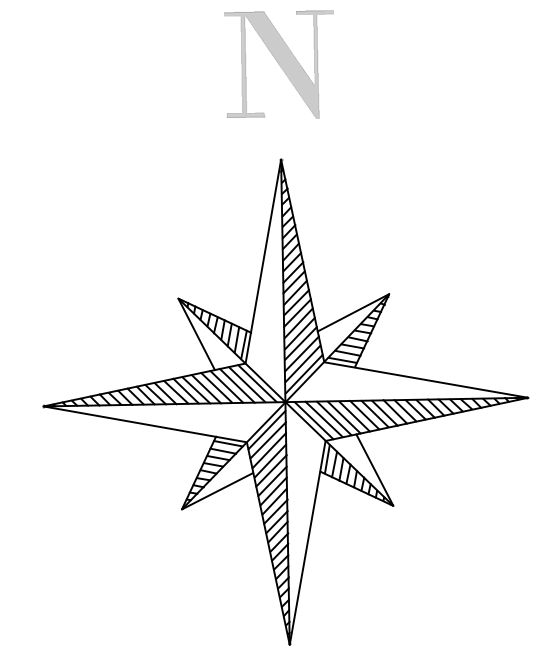

PROGRESS SET
 FOR REVIEW ONLY


ISSUED 8/18/23

THESE DOCUMENTS ARE FOR DESIGN REVIEW AND NOT INTENDED FOR CONSTRUCTION, BIDDING OR PERMIT PURPOSES. THEY WERE PREPARED BY OR UNDER THE SUPERVISION OF:

JUAN A MURILLO
 TEXAS PE #94313

RETAIL & RESTAURANT INTERNAL & EXTERNAL AREAS	
A-RETAIL & RESTAURANT SIDEWALK	1660.83 SF
B- RETAIL	1500 SF
C- RESTAURANT	3000 SF

NO	DESCRIPTION	DATE
LOG OF SUBMISSION /REVISION		



Engineering & Construction
 Integration Services, Inc.
 www.ecis-engineering.com

Engineering Registration No. F-20414
 1303 W. WALNUT HILL LANE, SUITE 285
 IRVING, TEXAS 75038
 214-591-3100

SHEET RETAIL & RESTAURANT PROPOSED FLOOR PLAN

OWNER	AMMAR SHOMALI	ENGINEER	JUAN A. MURILLO
ADDRESS	1245 LONGHORN ROAD CITY OF FORT WORTH TEXAS 76179	ADDRESS	1303 W. WALNUT HILL LN. SUITE 285 IRVING, TEXAS 75038
		PHONE NUMBER	214-591-3100
		MAIL ADDRESS	jmurillo@ecis-engineering.com

PROJECT
 VICTORY HUB GAS STATION

DESIGNED	GRETA TEZANOS	CHECKED	JOSE G. MURILLO
DRAWN	KEVIN BERRIOS	APPROVED	JUAN A. MURILLO

SUB	LOT	BLK	SUBMISSION DATE	08/18/2023
LONGHORN PLAZA ADDITION	01	A	FILE NUMBER	2224.1245
			SHEET NO	A1.02