


**KITCHEN EQUIPMENT SCHEDULE**

Item No	Qty	Equipment Category	Manufacturer	Model Number	Equipment Remarks
1	1	Exhaust Hood w/Fire Protection	Accurex	ExHdFP	
2	2	Fryer, Deep Fat, Gas	Vulcan	LG400	
3	1	Griddle, Gas	Vulcan	VCRG48M	
4	1	Refrigerator, Shorty	Arctic Air	ARCB-48	
5	1	Table, Work	John Boos & Co.	ST6R1.5-3660SSK	
6	1	Oven, Conveyor	TurboChef	HHC-1618-VNTLS	
7	1	Refrigerator, Pizza Prep	Arctic Air	APP71R	
7A	1	Refrigerator, Sandwich/Salad Prep	Arctic Air	AMT60R	
7B	1	Table, Work	John Boos & Co.	ST6R5-3030SSK	
7C	2	Shelf, Wall Mount	John Boos & Co.	EWS8-1672	
8	3	Sink, Hand, Wall Mount	Krowne	HS-2L	
9	1	Table, Prep w/ Sink	John Boos & Co.	EPT6R5-3060SSK-R	
9A	1	Cutter/Mixer, Vertical & Veg. Prep, Combo	Robot Coupe	R2N	
9B	1	Dishwasher, Undercounter	ADS Dishmachines	ETAF	
10	2	Freezer, Reach-In	Arctic Air	AF23	
11	1	Sink, Scullery, 3 Compartments	John Boos & Co.	3B16204-2D18	
11A	2	Shelving, Wire	Quantum Foodservice	1836P	
11B	1	Rack, Pot & Pan, Single Bar	John Boos & Co.	PRW12	
12	1	Walk-in Cooler	ThermalRite	WIC	
13	LOT	Shelving, Wire	Quantum Foodservice	18xxP	Verify Qty./Sizes
14	1	Shelf, Pass-Thru	John Boos & Co.	PTS16K-2484	
14A	1	Warmer, Food Overhead	Hatco	GRAH-60	
15	2	Cabinet, Dish	John Boos & Co.	EDSC8-1560	
16	1	Table, Work	John Boos & Co.	ST6R5-3072SSK	
17	1	Table, Work	John Boos & Co.	ST6R5-3072SSK	
17A	1	Slicer, Food	Globe Food Equipment	C12	
18	2	Self-Service Refrigerated Merchandiser	Federal Industries	EIMSS60SC-3	
19	1	Display Case, Refrigerated	Turbo Air	TOM-48EB-N	
20	LOT	Shelving, Wire	Quantum Foodservice	24xxP	Verify Qty./Sizes
21	LOT	Shelving, Wire	Quantum Foodservice	18xxP	Verify Qty./Sizes
22	LOT	Shelving, Wire, Security Cage	Quantum Foodservice	M2448-69SEC-2	Verify Qty./Sizes
23	1	Blender, Beverage/Food	Multiplex	FRESHBLENDER, FB08ETF-R-GEN1	
24	2	Super Automatic, Espresso Machine	Franke	A400 FM	
25	4	Espresso/Cappuccino Machine	Franke	A800 FB	
25A	4	Cup/Condiment Dispenser	DispenseRite	STLSL2X2B	
25B	3	Napkin/Condiment Dispenser	DispenseRite	NLOSWNH	
26	1	Iced Tea Brewer	Bunn-O-Matic	52000.0100	
27	1	Display Case, Pizza	AdCraft	HDRP-158	
28	1	Drop-In, Cold Pan	Atlas Metal Industries	WCMD-CX-2	
29	1	Iced Coffee Brewer, Nitro	Bunn-O-Matic	51600.0018	
30	2	Dispenser, Frozen Beverage	Bunn-O-Matic	58000.0000	
31	1	Walk-in Beverage Cooler	ThermalRite	WIBC	
32	LOT	Soda Dispensing System	Soda System	Soda	By Owner
33	1	Sink, Drop-In	Advance Tabco	DI-1-10SP	
34	1	Novelty Case	Beverage-Air	NC51HC1-W	
35	2	Dispenser, Beverage/Non-Carbonated	Vollrath	VBBC2-37-A	
36	1	Immersion Blender / Stick Mixer	Robot Coupe	MP450	
37	6	Waste Can (Slim Jim)	Winco	PTC23K	

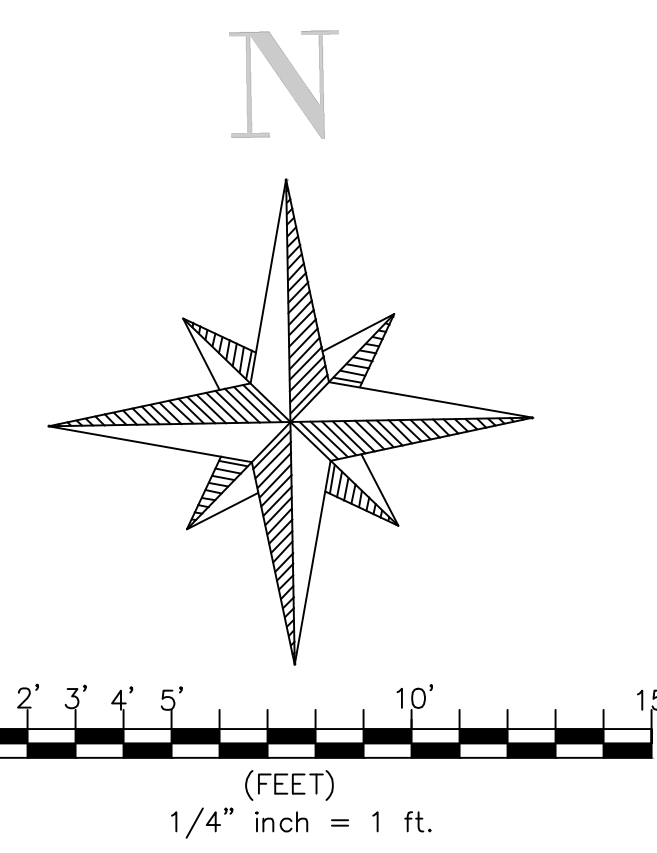

**PROGRESS SET  
FOR REVIEW ONLY**

ISSUED 08/18/23

THESE DOCUMENTS ARE FOR DESIGN REVIEW AND NOT INTENDED FOR CONSTRUCTION, BIDDING OR PERMIT PURPOSES. THEY WERE PREPARED BY OR UNDER THE SUPERVISION OF:

**JUAN A. MURILLO**  
TEXAS PE #94313

1 CONVENIENCE STORE EQUIPMENT PLAN  
A3.00 SCALE: 1/4" = 1'-0"

NO	DESCRIPTION	DATE
LOG OF SUBMISSION /REVISION		
<b>Engineering &amp; Construction Integration Services, Inc.</b> <a href="http://www.ecis-engineering.com">www.ecis-engineering.com</a> <small>TBPE Firm Registration No. F-20414</small> 1303 W. WALNUT HILL LANE, SUITE 285 IRVING, TEXAS 75038 214-591-3100		
<b>SHEET CONVENIENCE STORE EQUIPMENT PLAN</b>		
OWNER	AMMAR SHOMALI	ENGINEER JUAN A. MURILLO
ADDRESS	1245 LONGHORN ROAD CITY OF FORT WORTH TEXAS 76179	ADDRESS 1303 W. WALNUT HILL LN. SUITE 285, IRVING, TEXAS 75038 PHONE NUMBER 214-591-3100 MAIL ADDRESS jmurillo@ecis-engineering.com
PROJECT VICTORY HUB GAS STATION		
DESIGNED	GRETA TEZANOS	CHECKED JOSE G. MURILLO
DRAWN	KEVIN BERRIOS	APPROVED JUAN A. MURILLO
SUB	LOT	BLK
LONGHORN PLAZA ADDITION	01	A
SUBMISSION DATE		08/18/2023
FILE NUMBER		2224.1245
SHEET NO		A3.00